



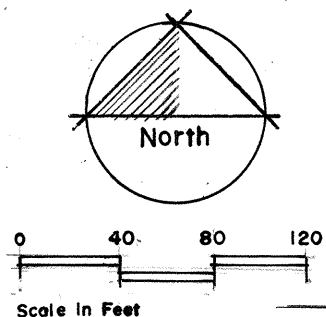


YALE PLACE

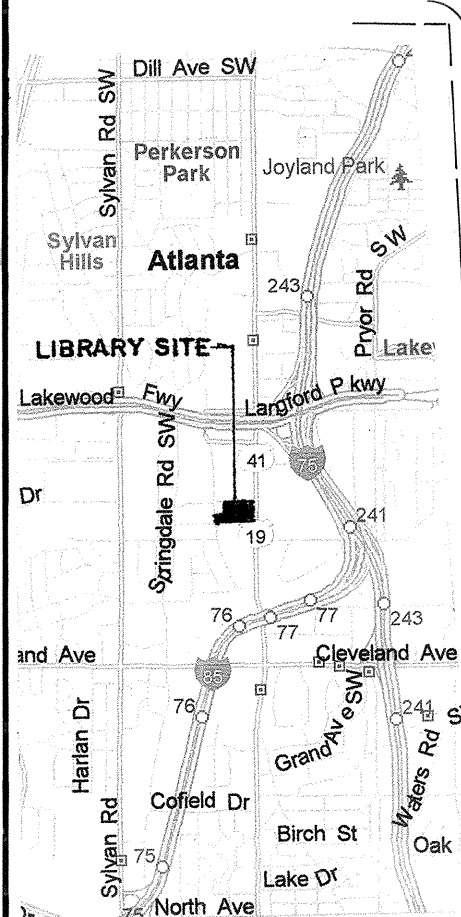

Location Map

VINSON PLACE

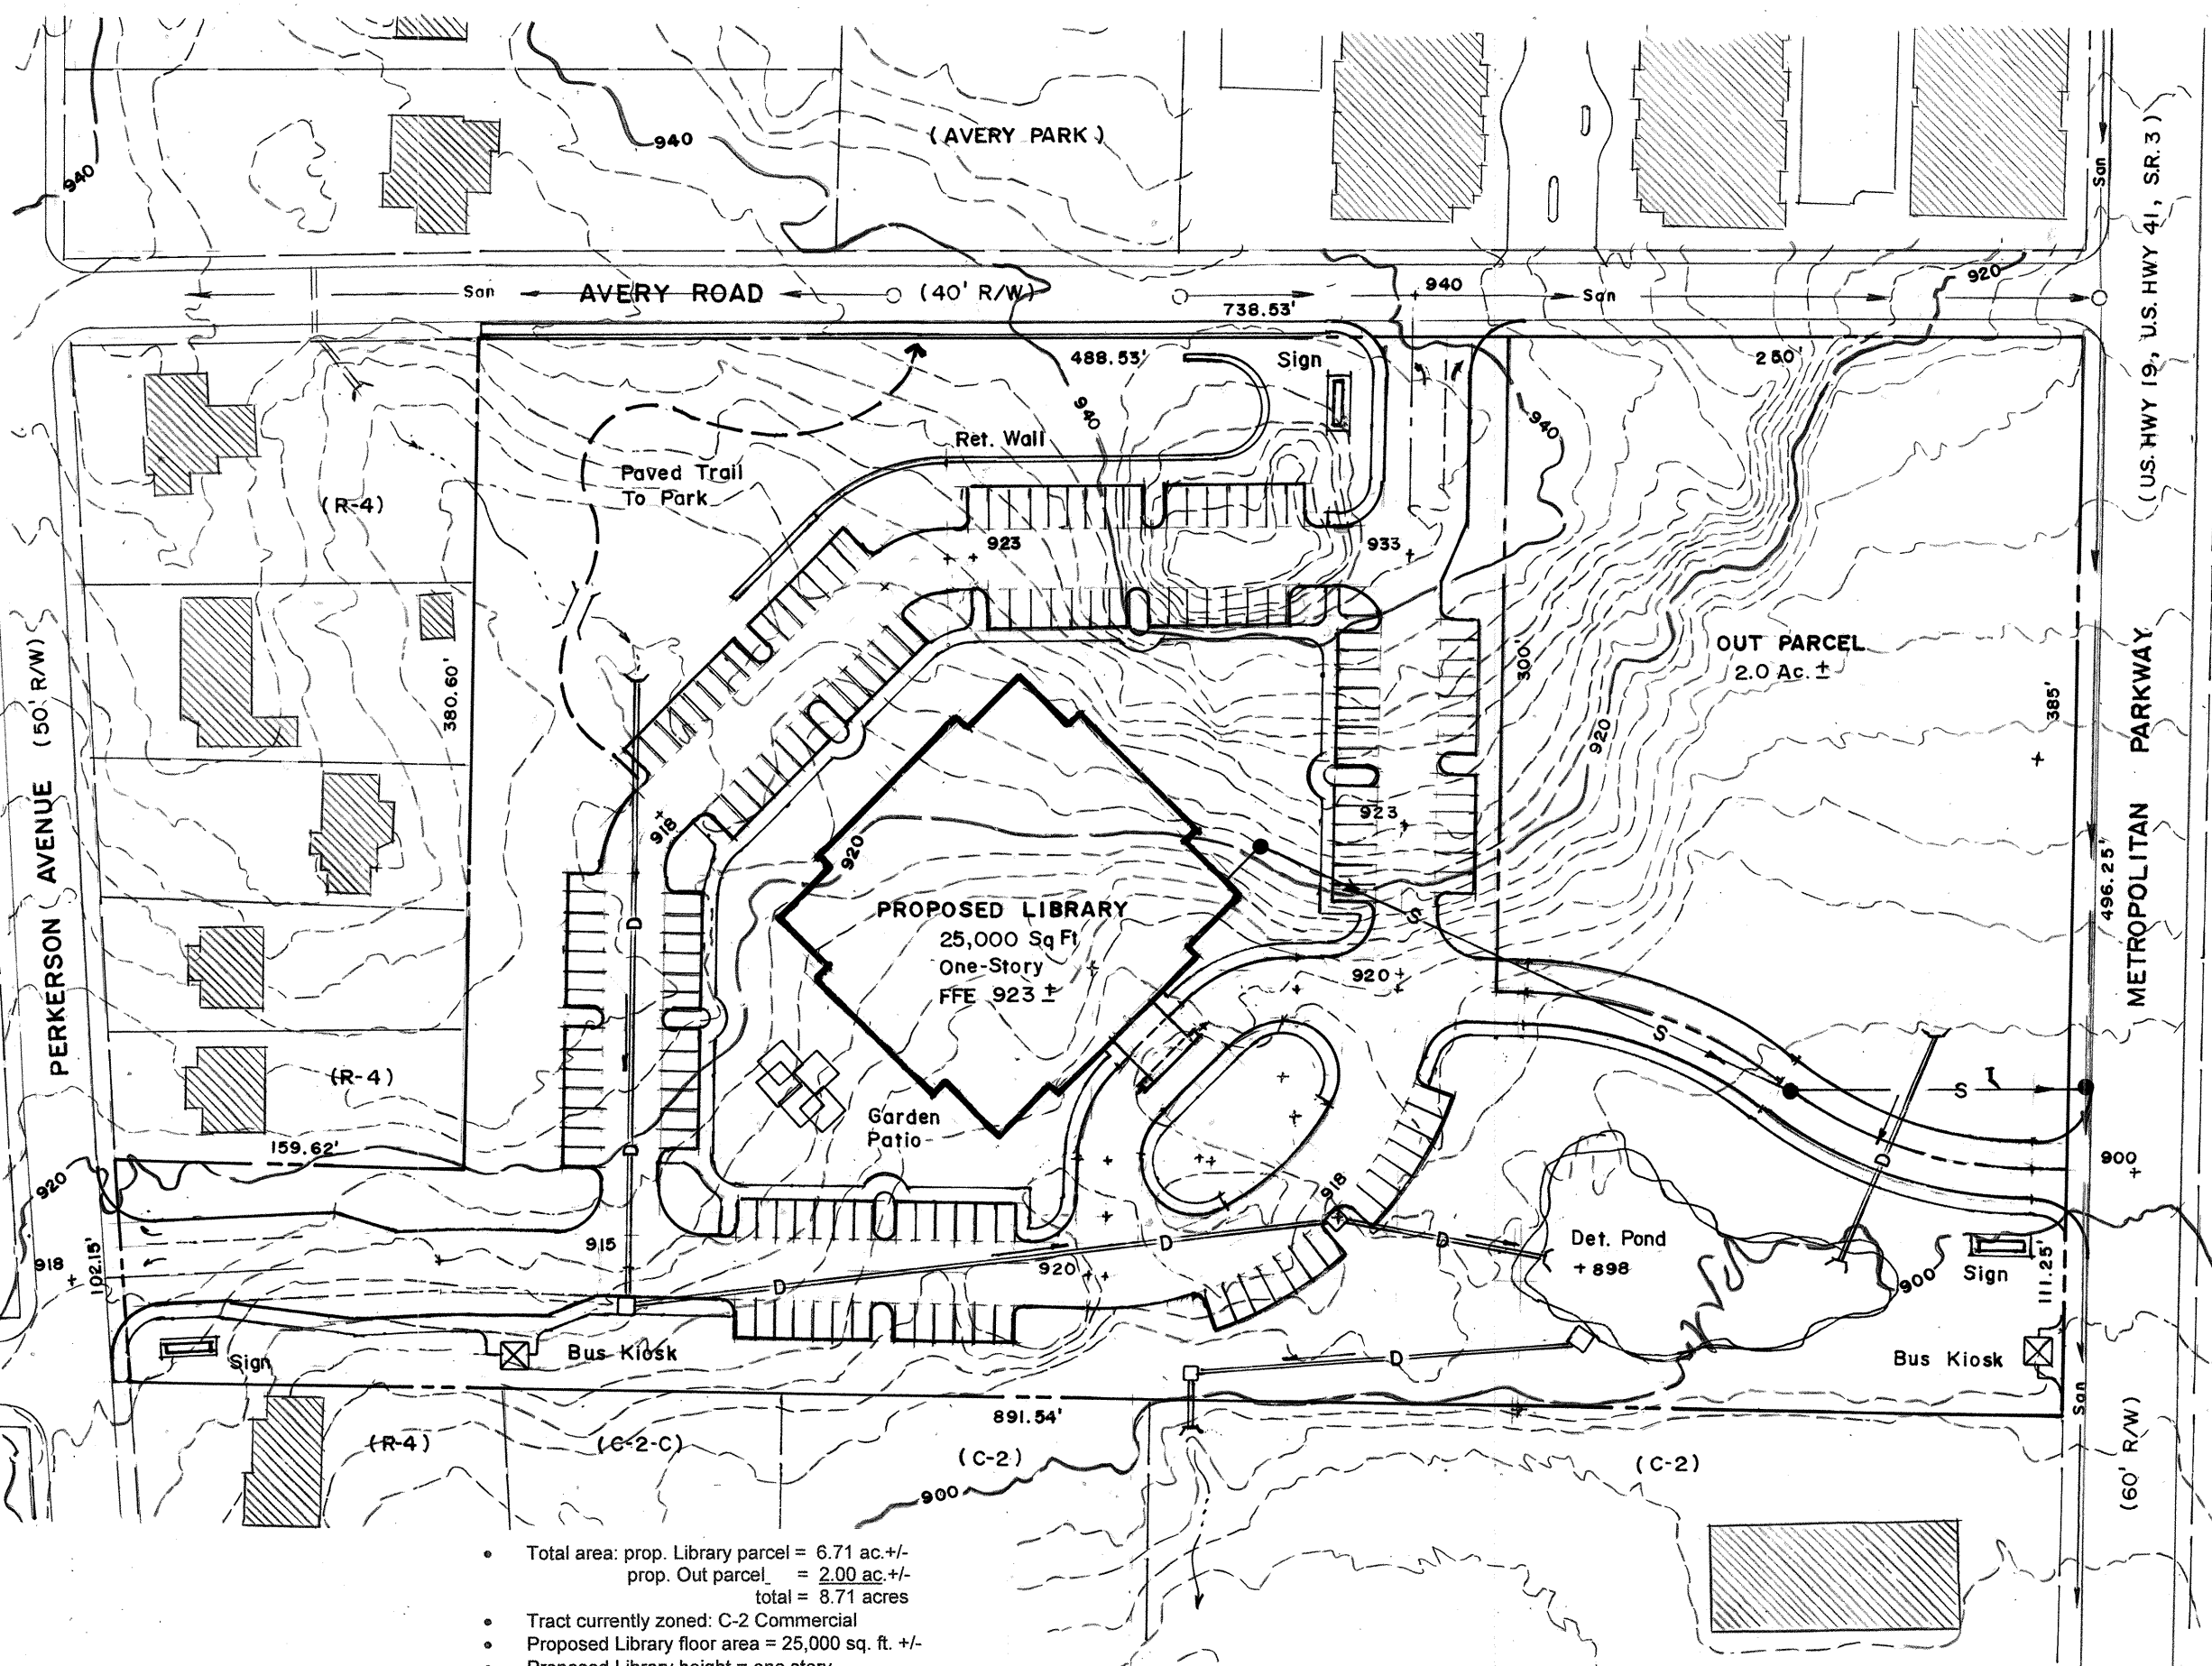

- Total area: prop. Library parcel = 6.71 ac. +/-
prop. Out parcel = 2.00 ac. +/-
total = 8.71 acres
- Tract currently zoned: C-2 Commercial
- Proposed Library floor area = 25,000 sq. ft. +/-
- Proposed Library height = one story
- Proposed total parking shown = 150 standard spaces
- Property owner: Safe Harbor Developers, Inc.
130 East Fernando Street
PH-12
San Jose, CA 95122
- 24 hr contact: Greg Mitchell
770-294-9304
safeharbordev@bellsouth.net

Prepared by: R. FLAHERTY CONSULTING
112 Ridge Road
Berkeley Lake, GA 30096
404-915-0087
raflah@comcast.net

PROPOSED LIBRARY FACILITY CONCEPT PLAN

At: 2333 Metropolitan Pkwy, City of Atlanta, GA
In: Land Lot 102 of the 14th District, Fulton County, GA
For: Safe Harbor Developers, Inc.

File No:
Scale: 1" = 80'
Date: 6-3-09

Date Revision

Sheet No.

1 of 1